

Public areas = Restricted access




The fire assembly point is in the North West corner of the staff car park to the rear of Worthing Town Hall and Portland House (off Stoke Abbott Road)

Note : These plans are diagrammatic - do not scale from plans (Last updated 09-12-2014)

Floor plans: Steve Collins, Adur & Worthing Councils

Assembly Hall and Richmond Room - Ground Floor

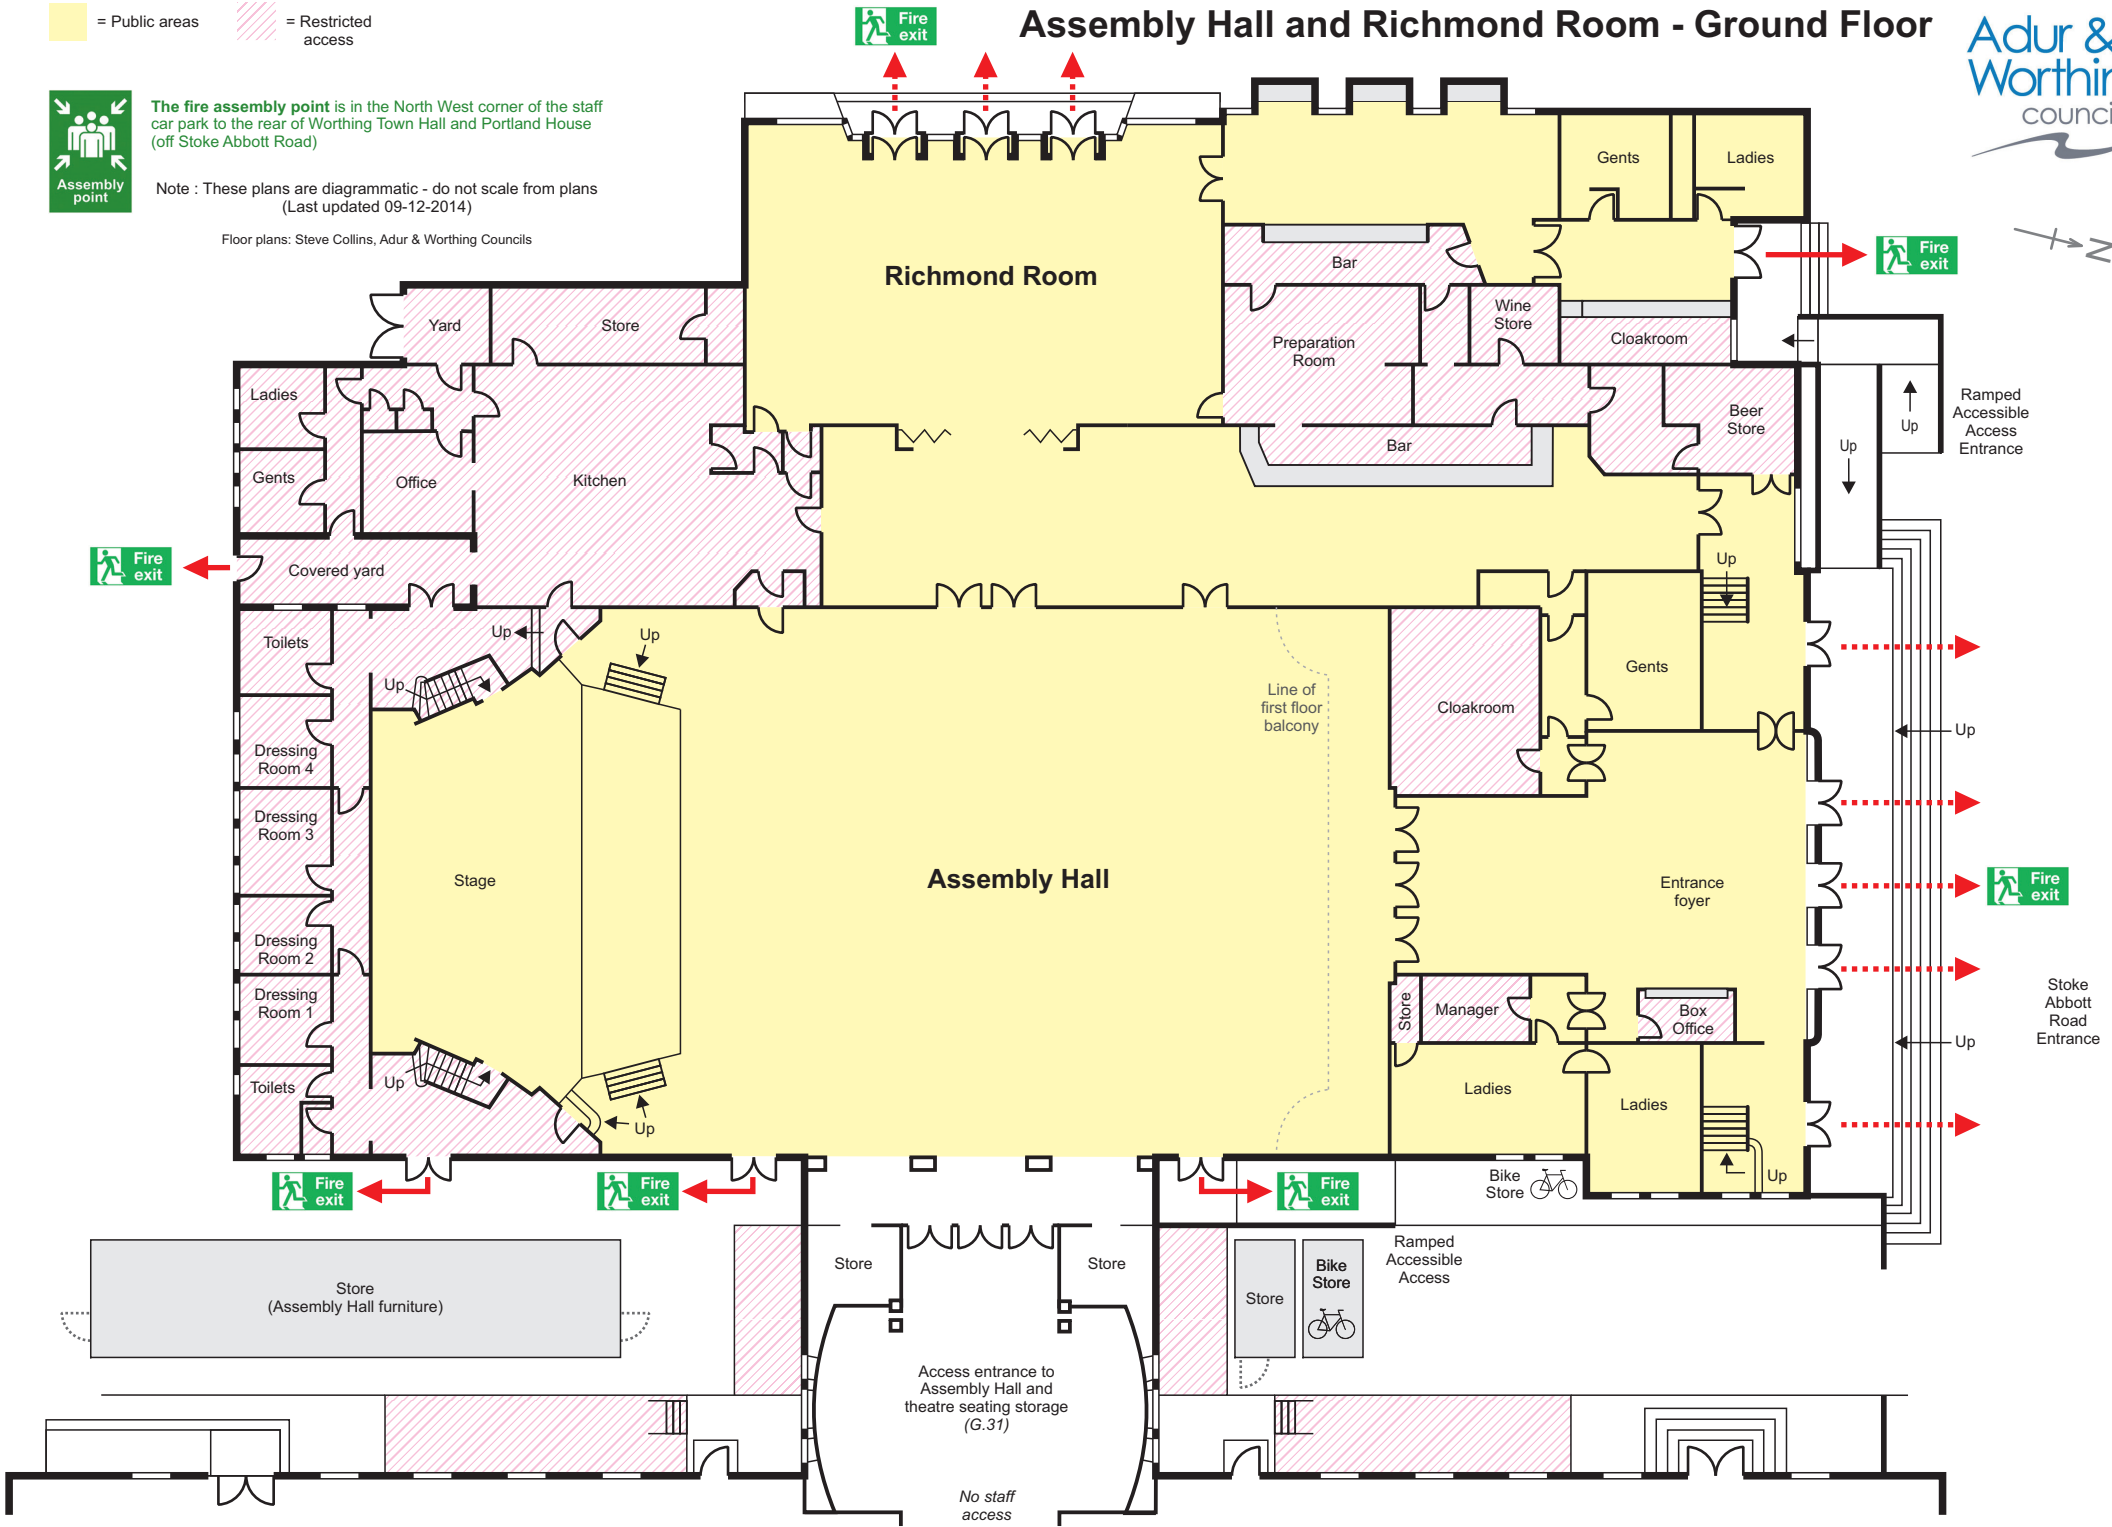

Ramped Accessible Access Entrance

Stoke Abbott Road Entrance

Access entrance to Assembly Hall and theatre seating storage (G.31)

No staff access

Assembly Hall and Richmond Room - First Floor


= Public areas
 = Restricted access



The fire assembly point is in the North West corner of the staff car park to the rear of Worthing Town Hall and Portland House (off Stoke Abbott Road)

Note : These plans are diagrammatic - do not scale from plans (Last updated 09-12-2014)

Floor plans: Steve Collins, Adur & Worthing Councils

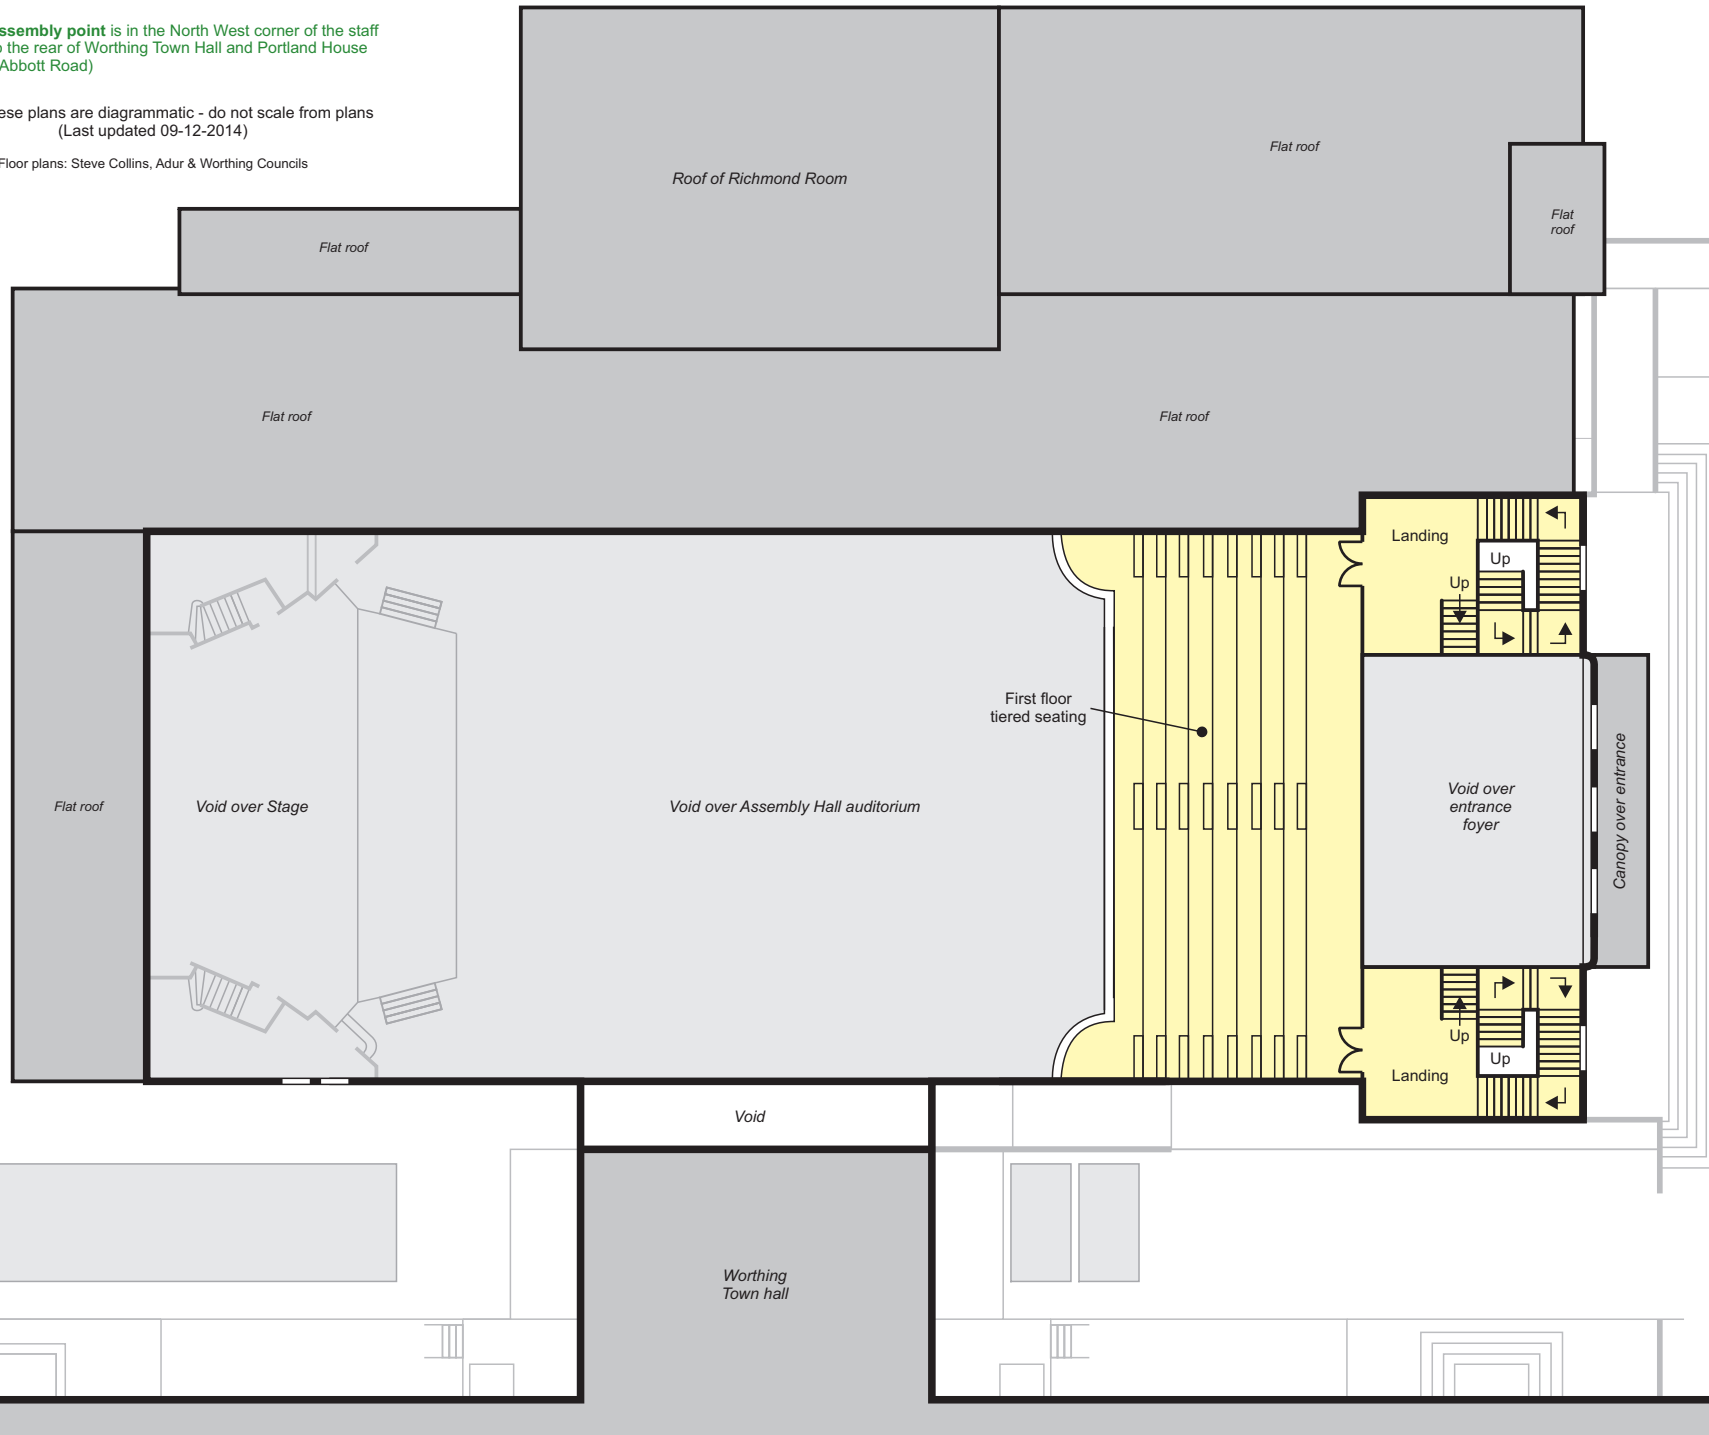

Public areas
Restricted access

Assembly Hall and Richmond Room - Second Floor



The fire assembly point is in the North West corner of the staff car park to the rear of Worthing Town Hall and Portland House (off Stoke Abbott Road)

Note : These plans are diagrammatic - do not scale from plans (Last updated 09-12-2014)

Floor plans: Steve Collins, Adur & Worthing Councils

